


FIRST FLOOR PLAN

REFECTORY
 TOTAL NET INTERNAL AREA: 5545 sq ft (515 sq.m)

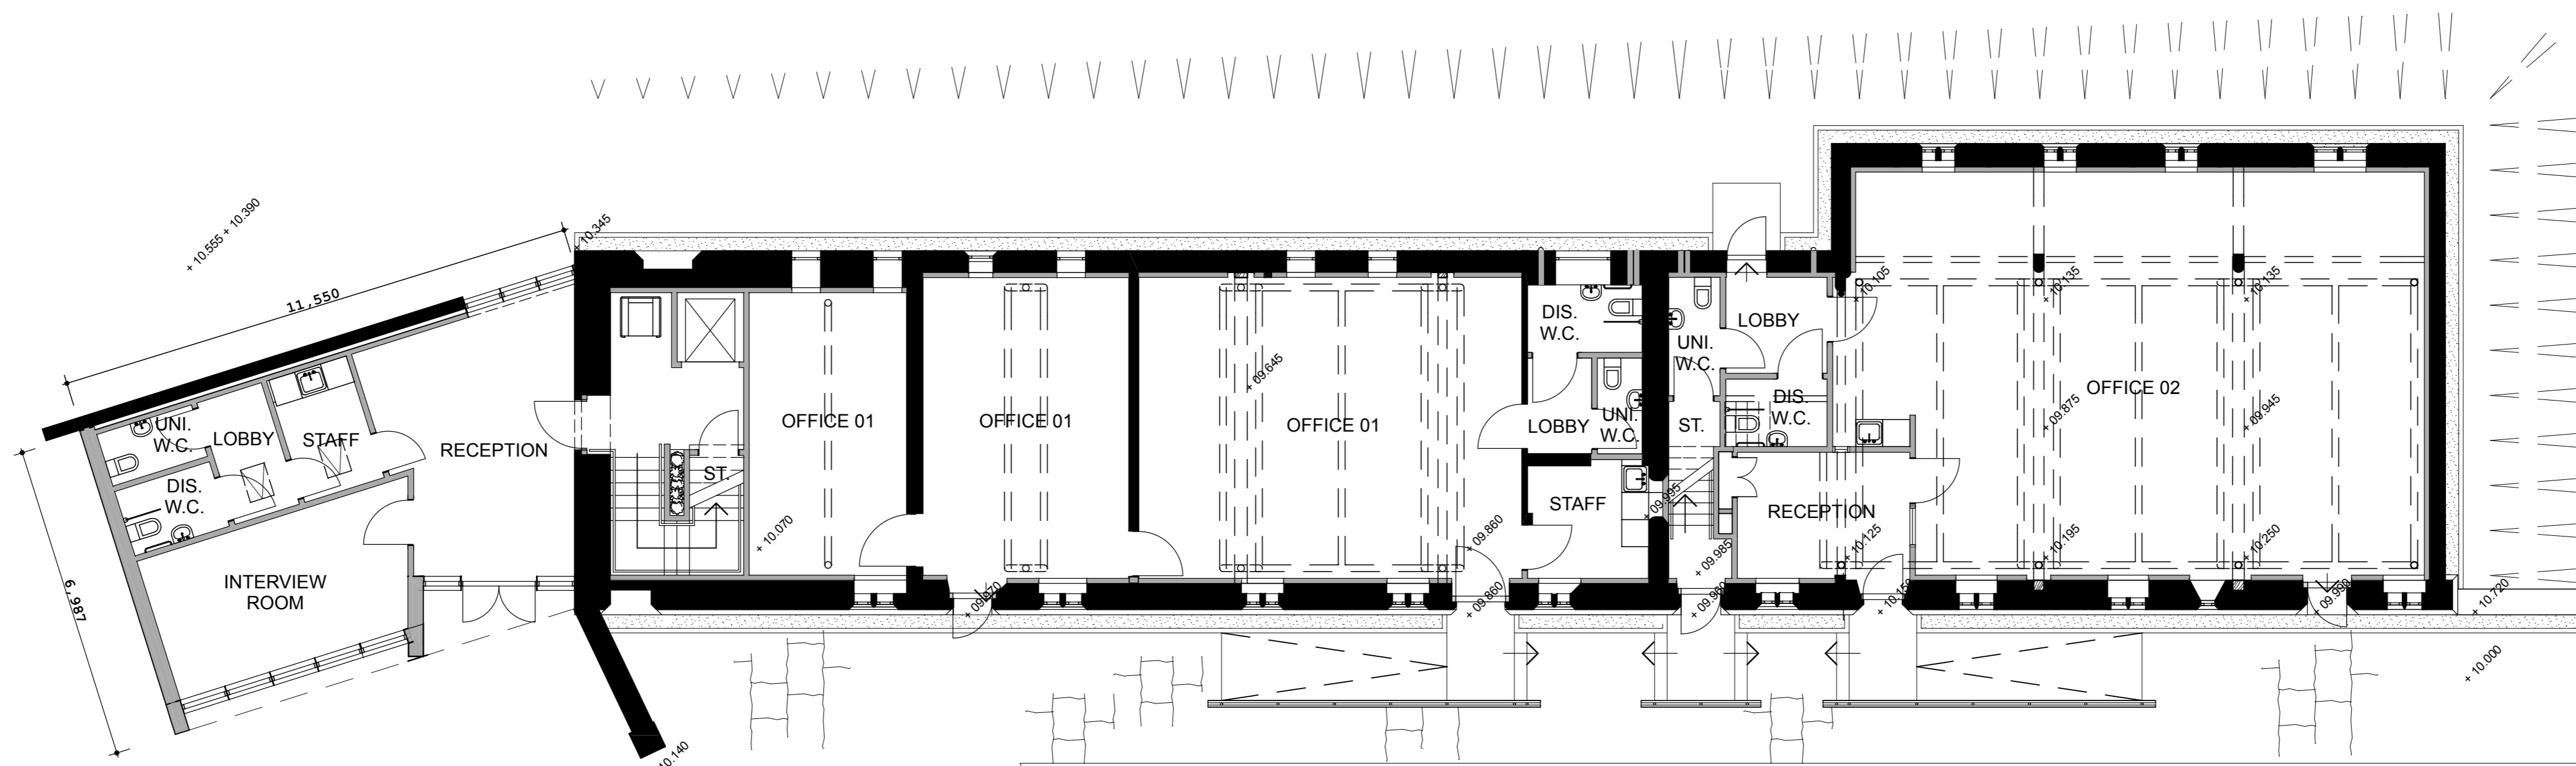

GROUND FLOOR PLAN

**POTTS PARRY
 IVES + YOUNG**
 Chartered Architects

94 The Mount, York, YO24 - 1AR
 Tel: 01904 623034 Fax: 01904 634869
 E-Mail: post @ ppy-architects.co.uk

Nostell Estate, Wakefield.
 Renovation & conversion of the
 Refectory.
 Floor plans as proposed

SCALE 1:100
 DATE JUL 07
 DRAWN SG

REV

R2293/ 103

All Drawings Strictly Copyright of PPI+Y