


EXTENSION MATERIALS
 ROOF: NATURAL WELSH SLATES.
 WALLS: SECOND HAND CLAMP BRICKWORK WITH STONE
 PARAPET COPINGS, AND STAINED TIMBER WEATHER
 BOARDING.
 WINDOWS/DOORS: POWDER COATED METAL FRAMES
 WITH SEALED DOUBLE GLAZED UNITS.




SOUTH ELEVATION

REFECTORY MATERIALS


WALLS: STONE REPAIRS AND RE-POINTING AS SCHEDULED AND AGREED
 WITH ENGLISH HERITAGE.
 ROOF: STONE SLATES TO BE STRIPPED BACK AND RE-INSTATED UPON
 UPGRADED ROOF COMPRISING NEW INSULATION, BREATHER MEMBRANE,
 COUNTER BATTENS AND TILING BATTENS.
 SOUTH WINDOWS AND AISLE WINDOWS: POWDER COATED METAL
 FRAMES DOUBLE GLAZED. OBSCURE GLAZING TO TOILETS.
 NORTH WINDOWS: STAINED HARDWOOD DOUBLE GLAZED. OBSCURE
 GLAZING TO TOILETS.
 ROOF WINDOWS TO BE POWDER COATED METAL CONSERVATION FLUSH
 FITTING.
 DOORS: STAINED HARDWOOD WITH INSULATED PANELS AND SEALED
 DOUBLE GLAZED UNITS.

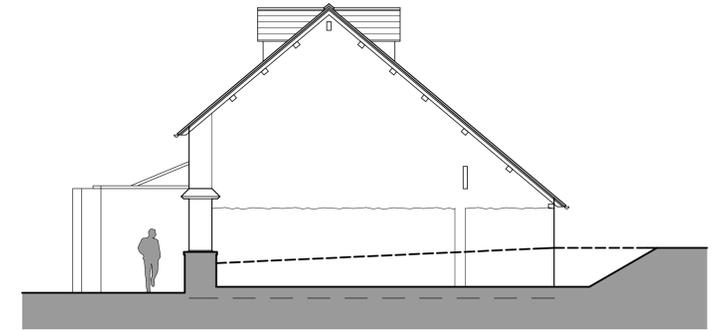

EAST ELEVATION

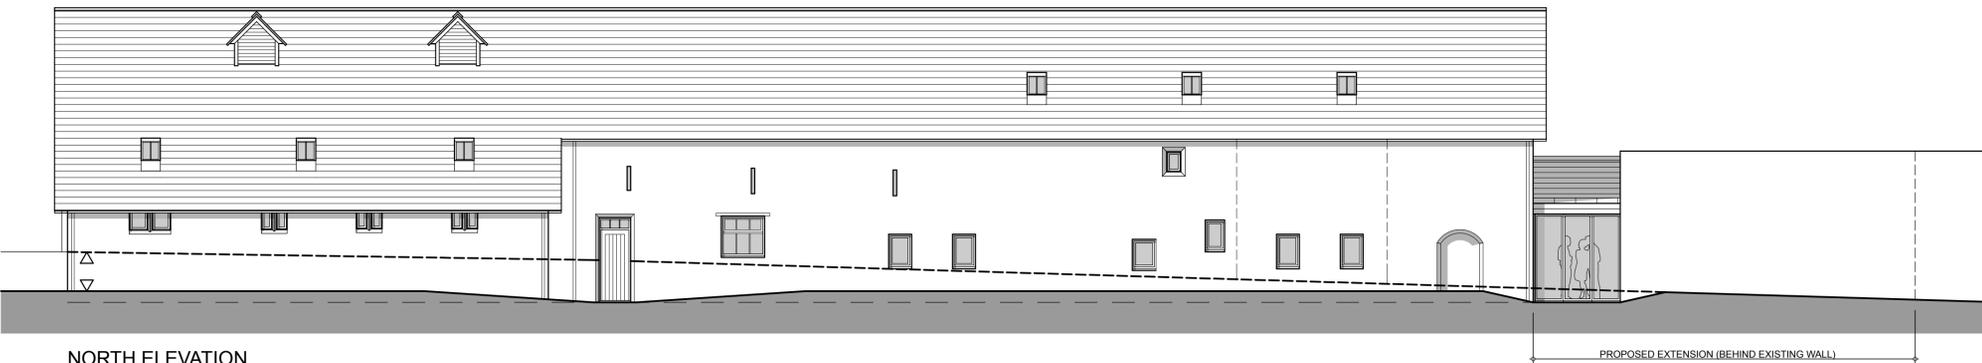

NORTH ELEVATION

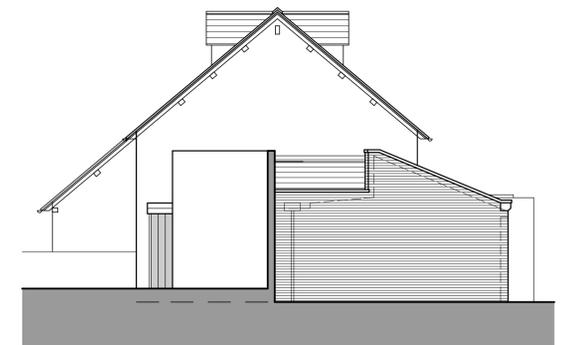

WEST ELEVATION

**POTTS PARRY
 IVES + YOUNG**
 Chartered Architects

94 The Mount, York, YO24 - 1AR
 Tel: 01904 623034 Fax: 01904 634869
 E-Mail: post @ ppy-architects.co.uk

Nostell Estate, Wakefield.
 Renovation & conversion of the
 Refectory.
 Elevations as proposed

SCALE 1:100
 DATE JUL 07
 DRAWN SG

REV

R2293/ 104

All Drawings Strictly Copyright of PPI+Y